

## CREATIVE SPACES RENTAL

Circus companies can rent the spaces for performances and rehearsals. The rental prices depend on the size of the room, number of renting artists and usage time, and always fall under the premise of offering truly accessible prices to industry professionals to allow a more widespread access to resources.

To rent the creative space, it's not required to present any project and there are no artistic restrictions. The only conditions that apply are: the performance or research has to pertain to circus arts and it shouldn't span over more than 4 consecutive weeks. The 5 creative spaces of La Central are:

1. Creative space "Sala Petita": 66 m<sup>2</sup>
2. Creative space "Sala Trapezoïdal": 111 m<sup>2</sup>
3. Creative space "Sala Rectangular": 130 m<sup>2</sup>
4. Creative space "Sala Triangular": 170 m<sup>2</sup>
5. Creative space "Sala de música": 71 m<sup>2</sup>

**Rental prices for circus creative spaces are as follows:**



Space	m2	Day	Week	Month
Creative space "Sala Petita"	66	12,50 €	62,50 €	281,25 €
Creative space "Sala Trapezoidal"	111	16,50 €	82,50 €	371,25 €
Creative space "Sala Rectangular"	130	21,00 €	105,00 €	472,50 €
Creative space "Sala Triangular"	170	30,00 €	150,00 €	675,00 €
Creative space "Sala de música"	71	12,50 €	62,50 €	281,25 €

*Prices without IVA.  
20% extra discount to partners of the APCC.  
30% discount to 1-2 people.*


**To rent a creative space, please contact:**

[administracio@lacentraldelcerc.cat](mailto:administracio@lacentraldelcerc.cat)

**SALA PETITA**

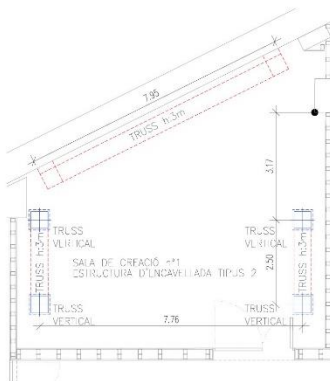
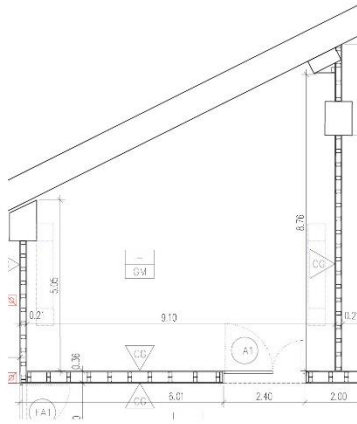



SECCIÓ LONGITUDINAL

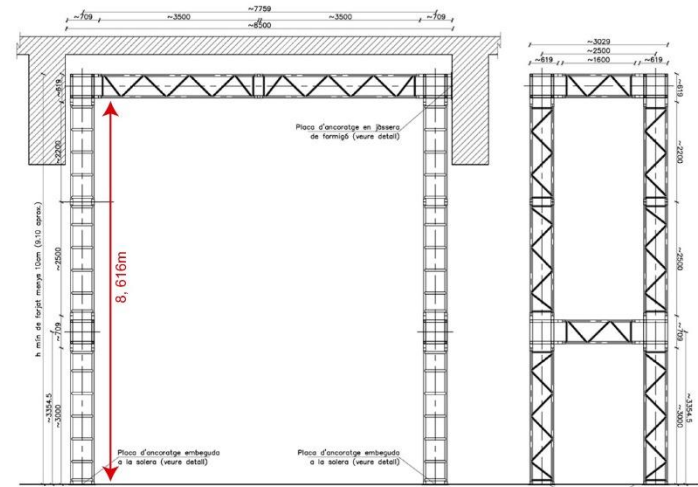


SECCIÓ TRANSVERSAL E 1/50

PLANTA SUPERIOR

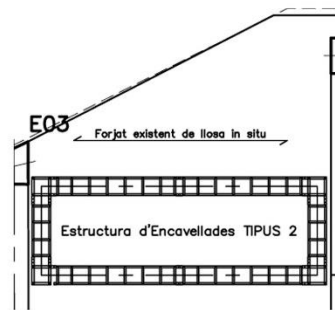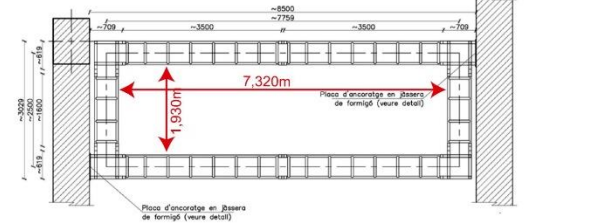

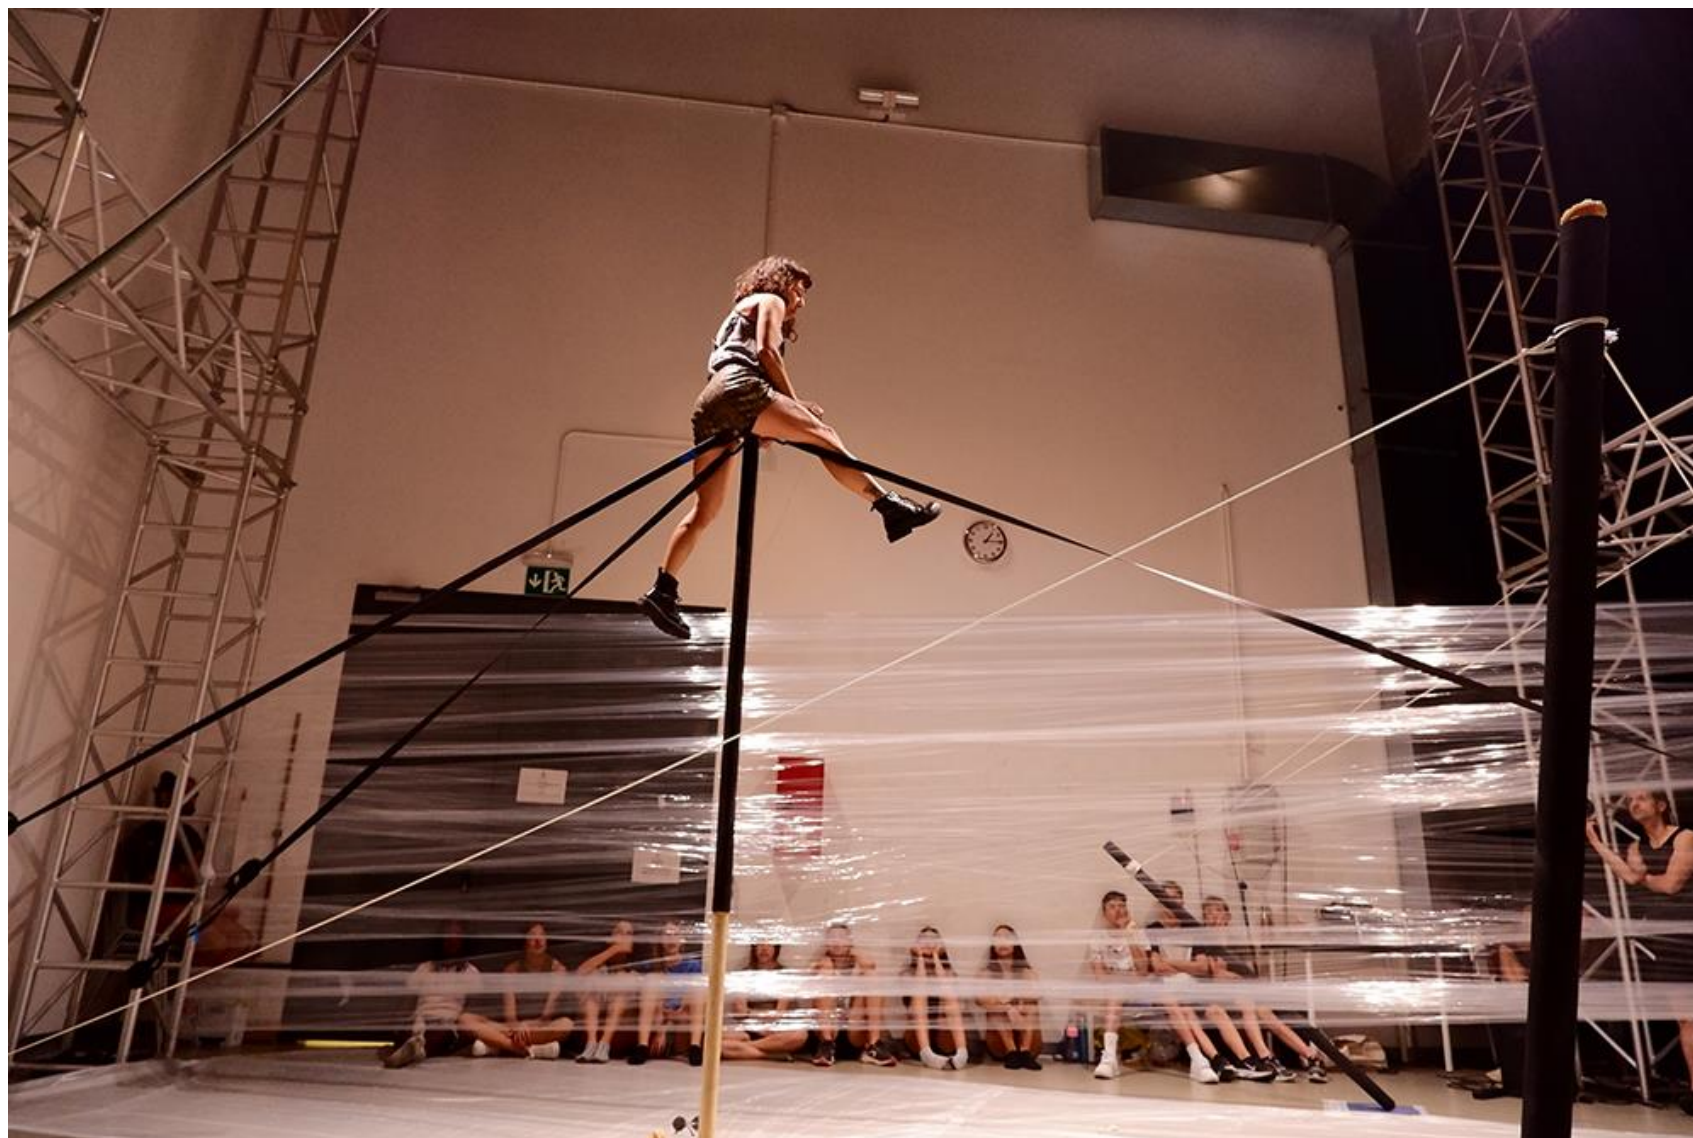


**SALA TRAPEZOIDAL**

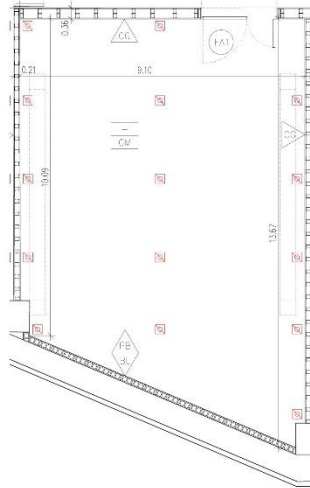




SECCIÓ LONGITUDINAL

SECCIÓ TRANSVERSAL

E: 1/50


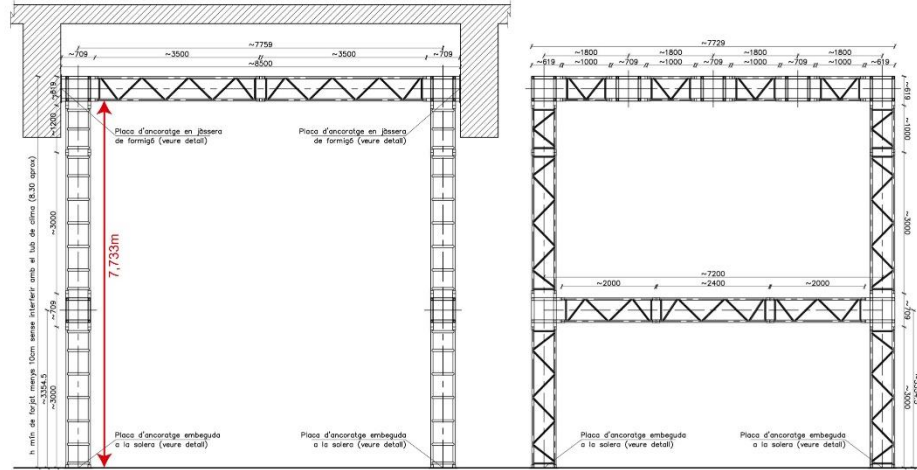


PLANTA SUPERIOR

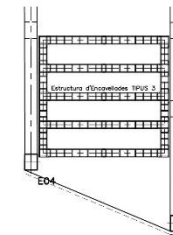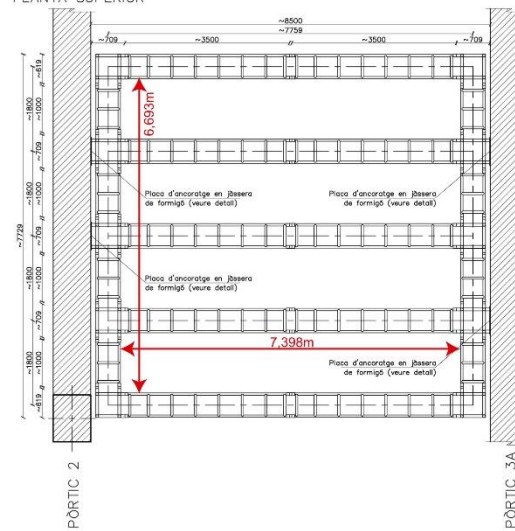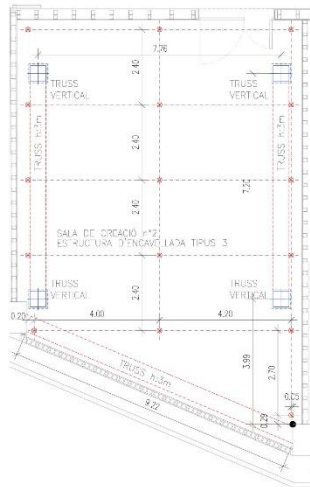




**SALA RECTANGULAR**

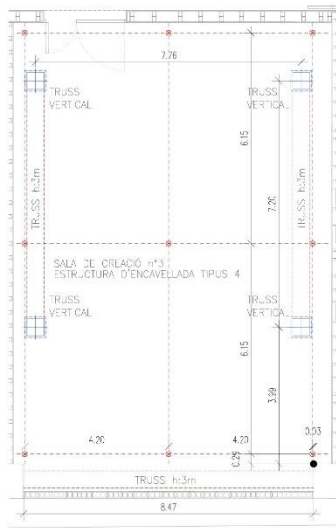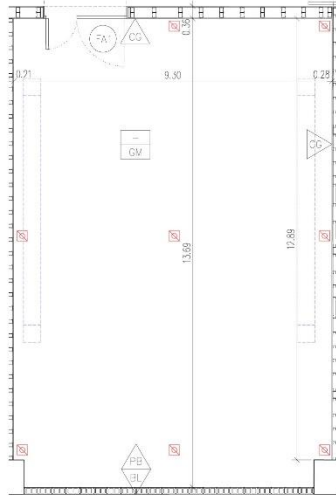


SECCIÓ LONGITUDINAL


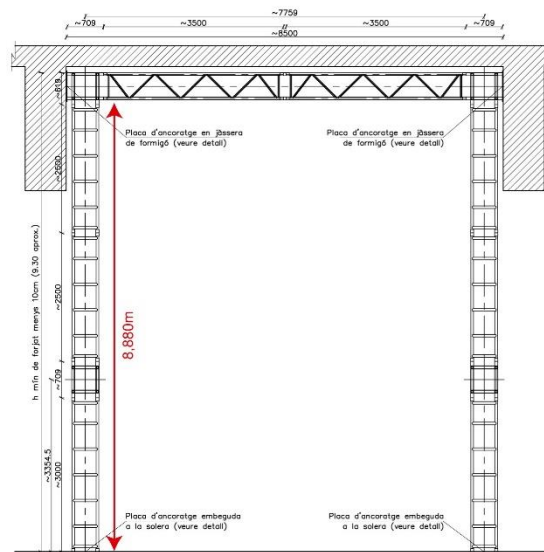


SECCIÓ TRANSVERSAL

E: 1/50

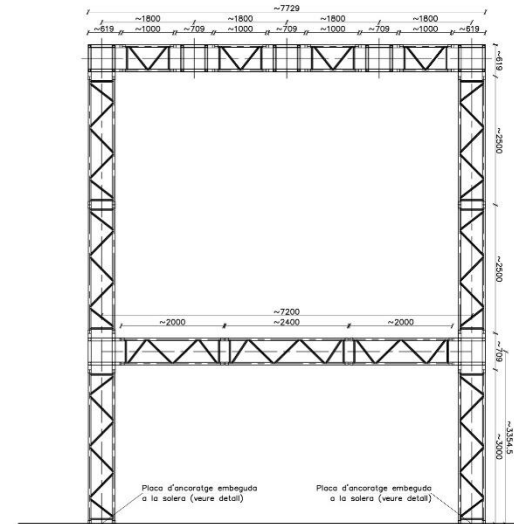


PLANTA SUPERIOR

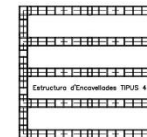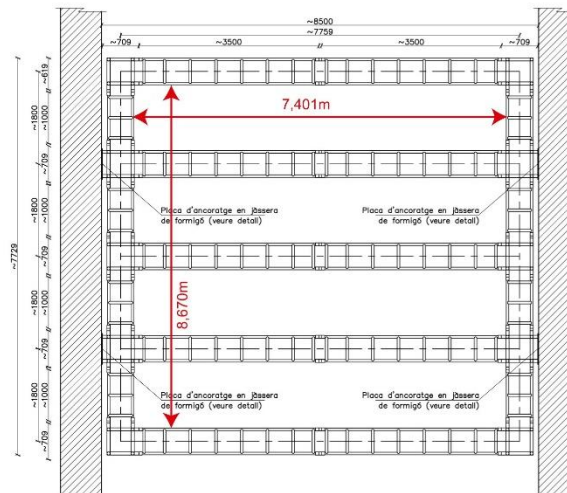





**SALA TRIANGULAR**

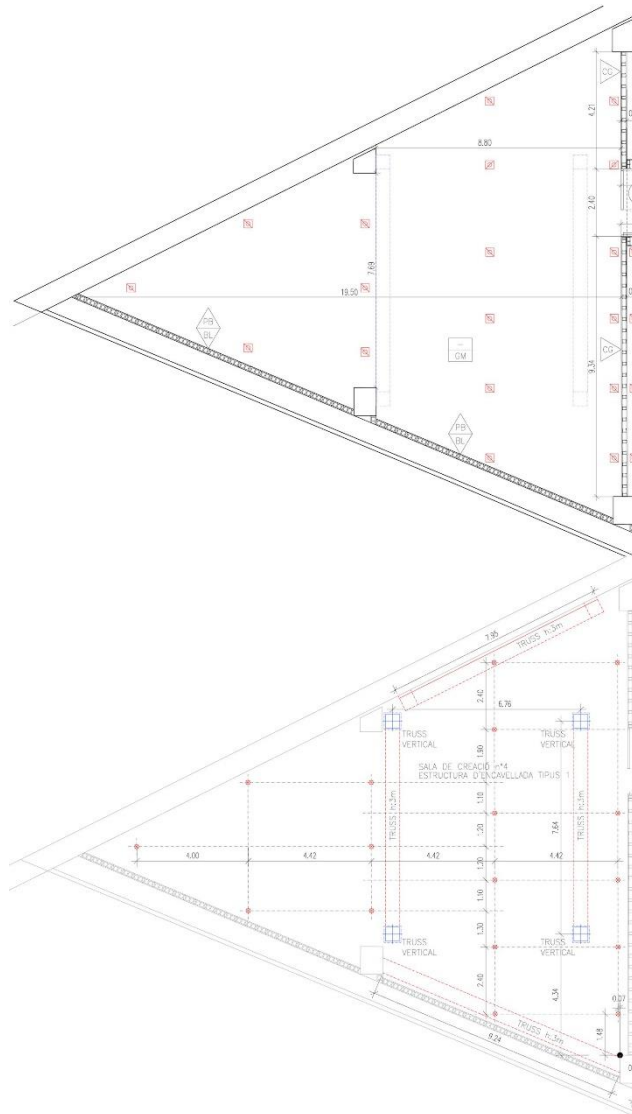



SECCIÓ LONGITUDINAL

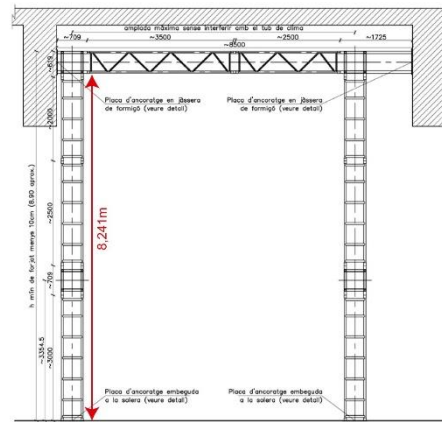

SECCIÓ TRANSVERSAL

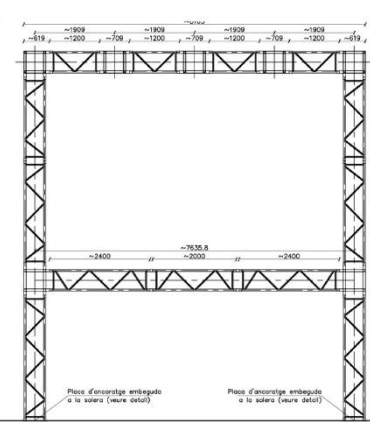

PLANTA SUPERIOR

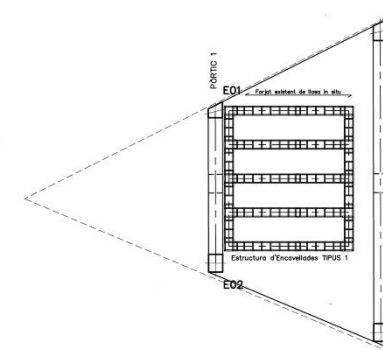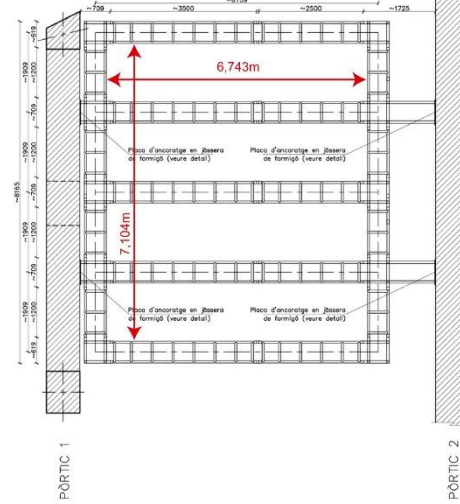

ESTRUCTURA D'ENCANELLADA TIPUS 1





SALA DE MÚSICA

